


Plan stuen - 1:100

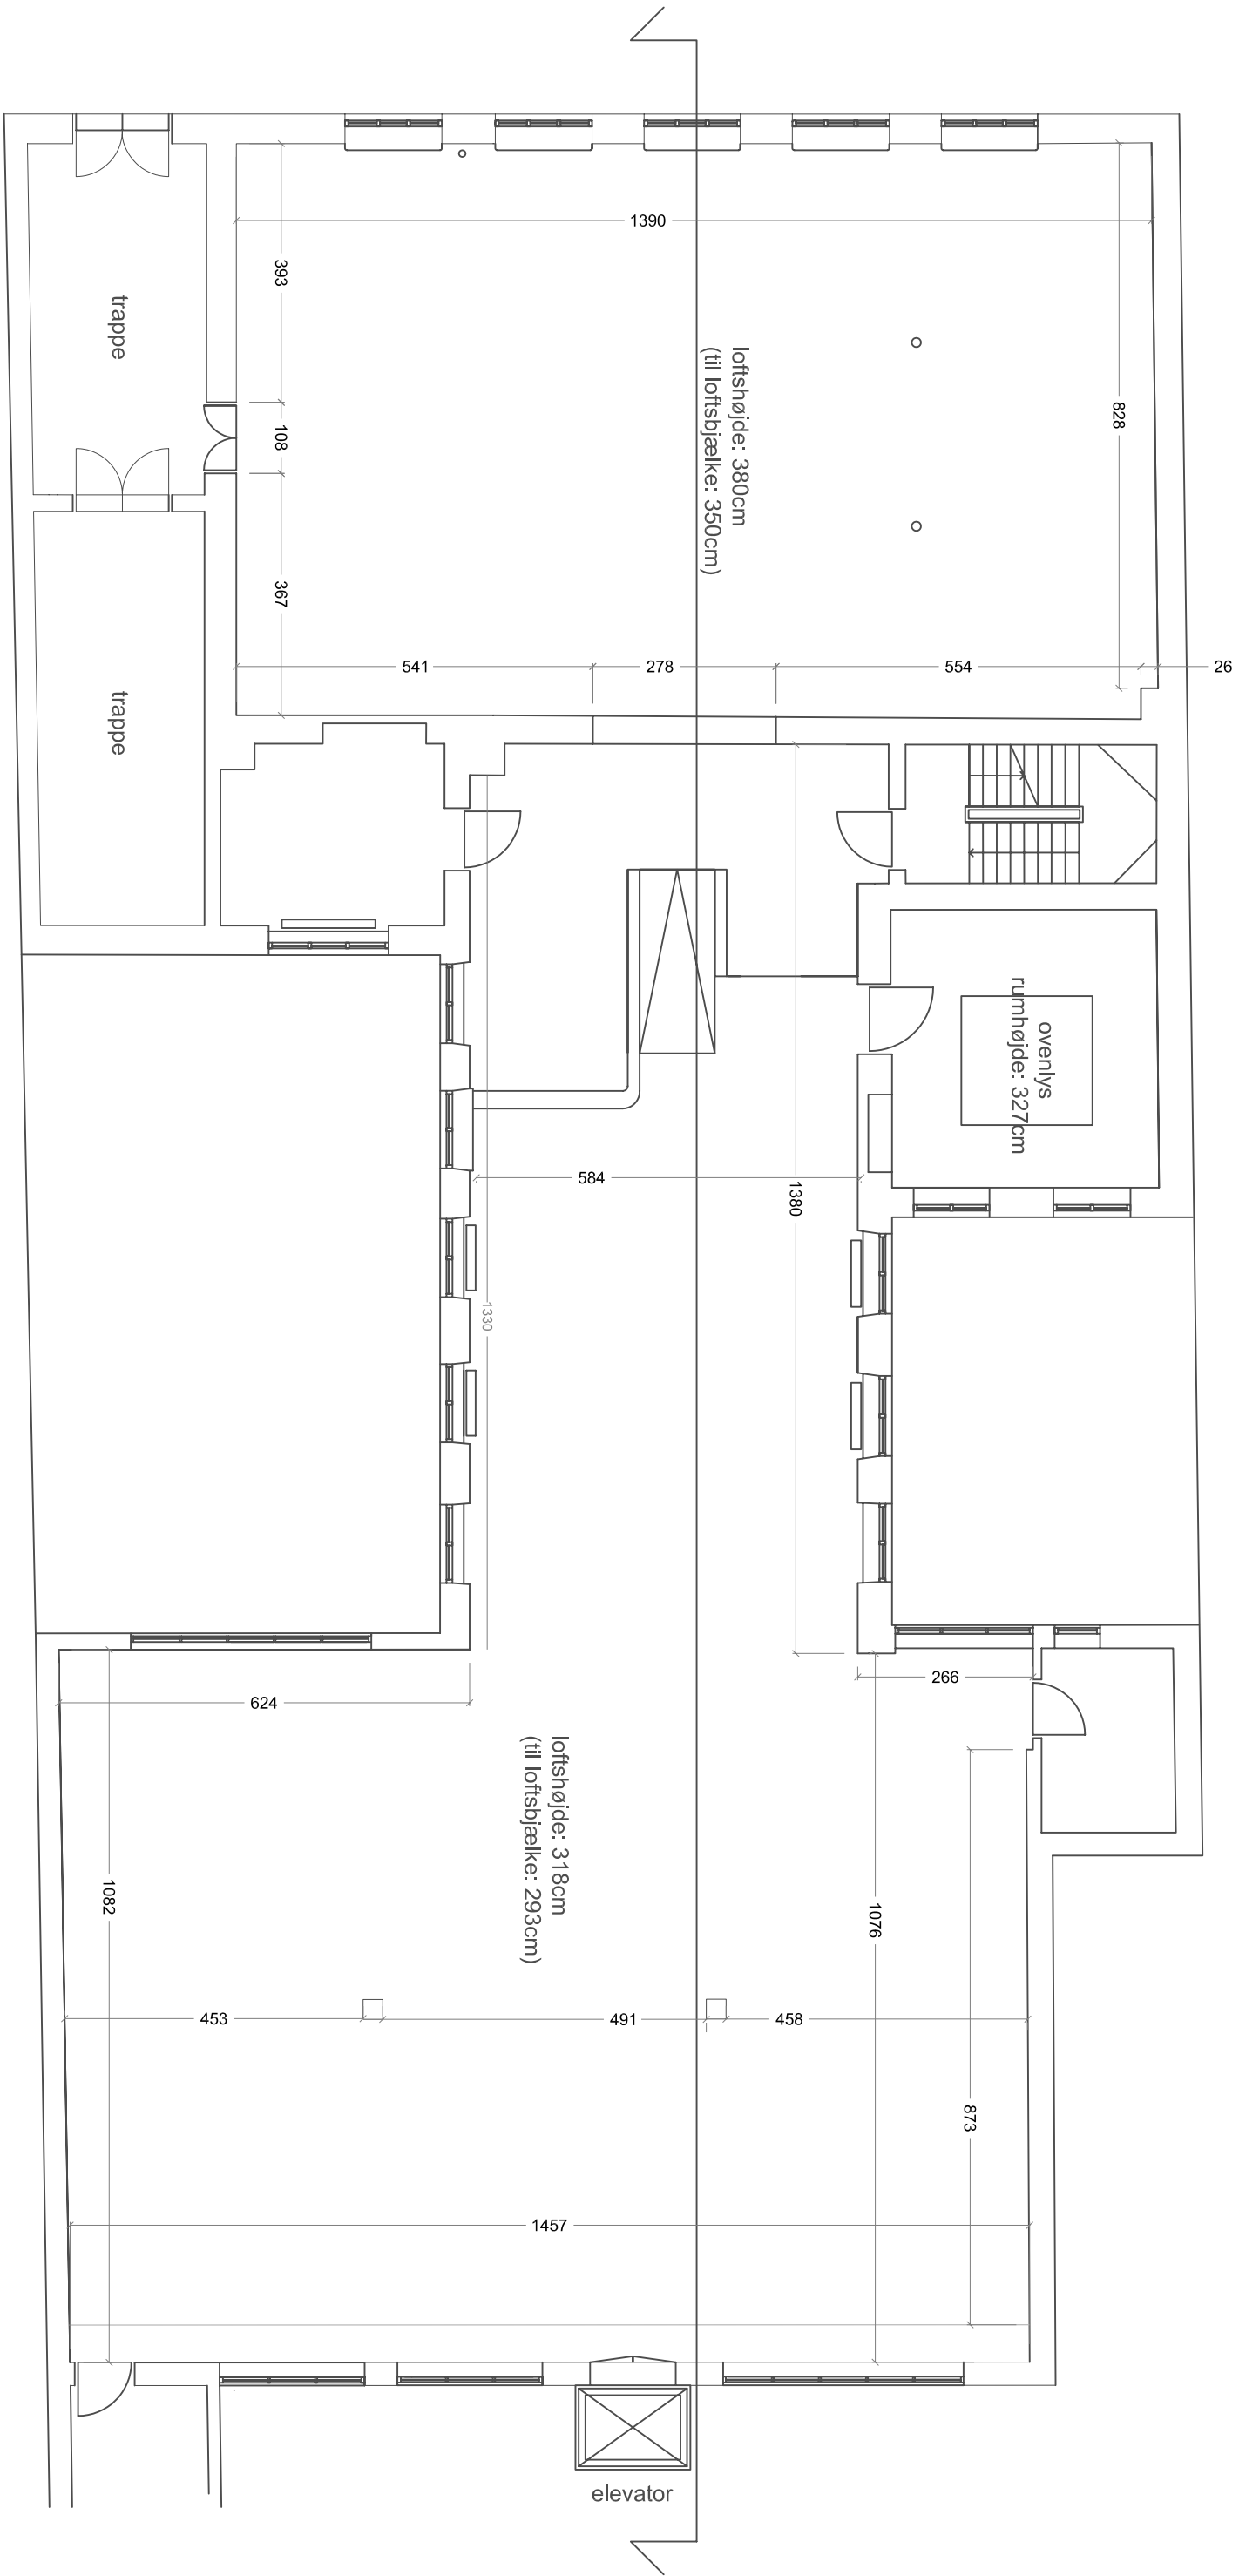

Plan 1. sal - 1:100

Snit AA 1:100

