


Ground floor

OVERGADEN

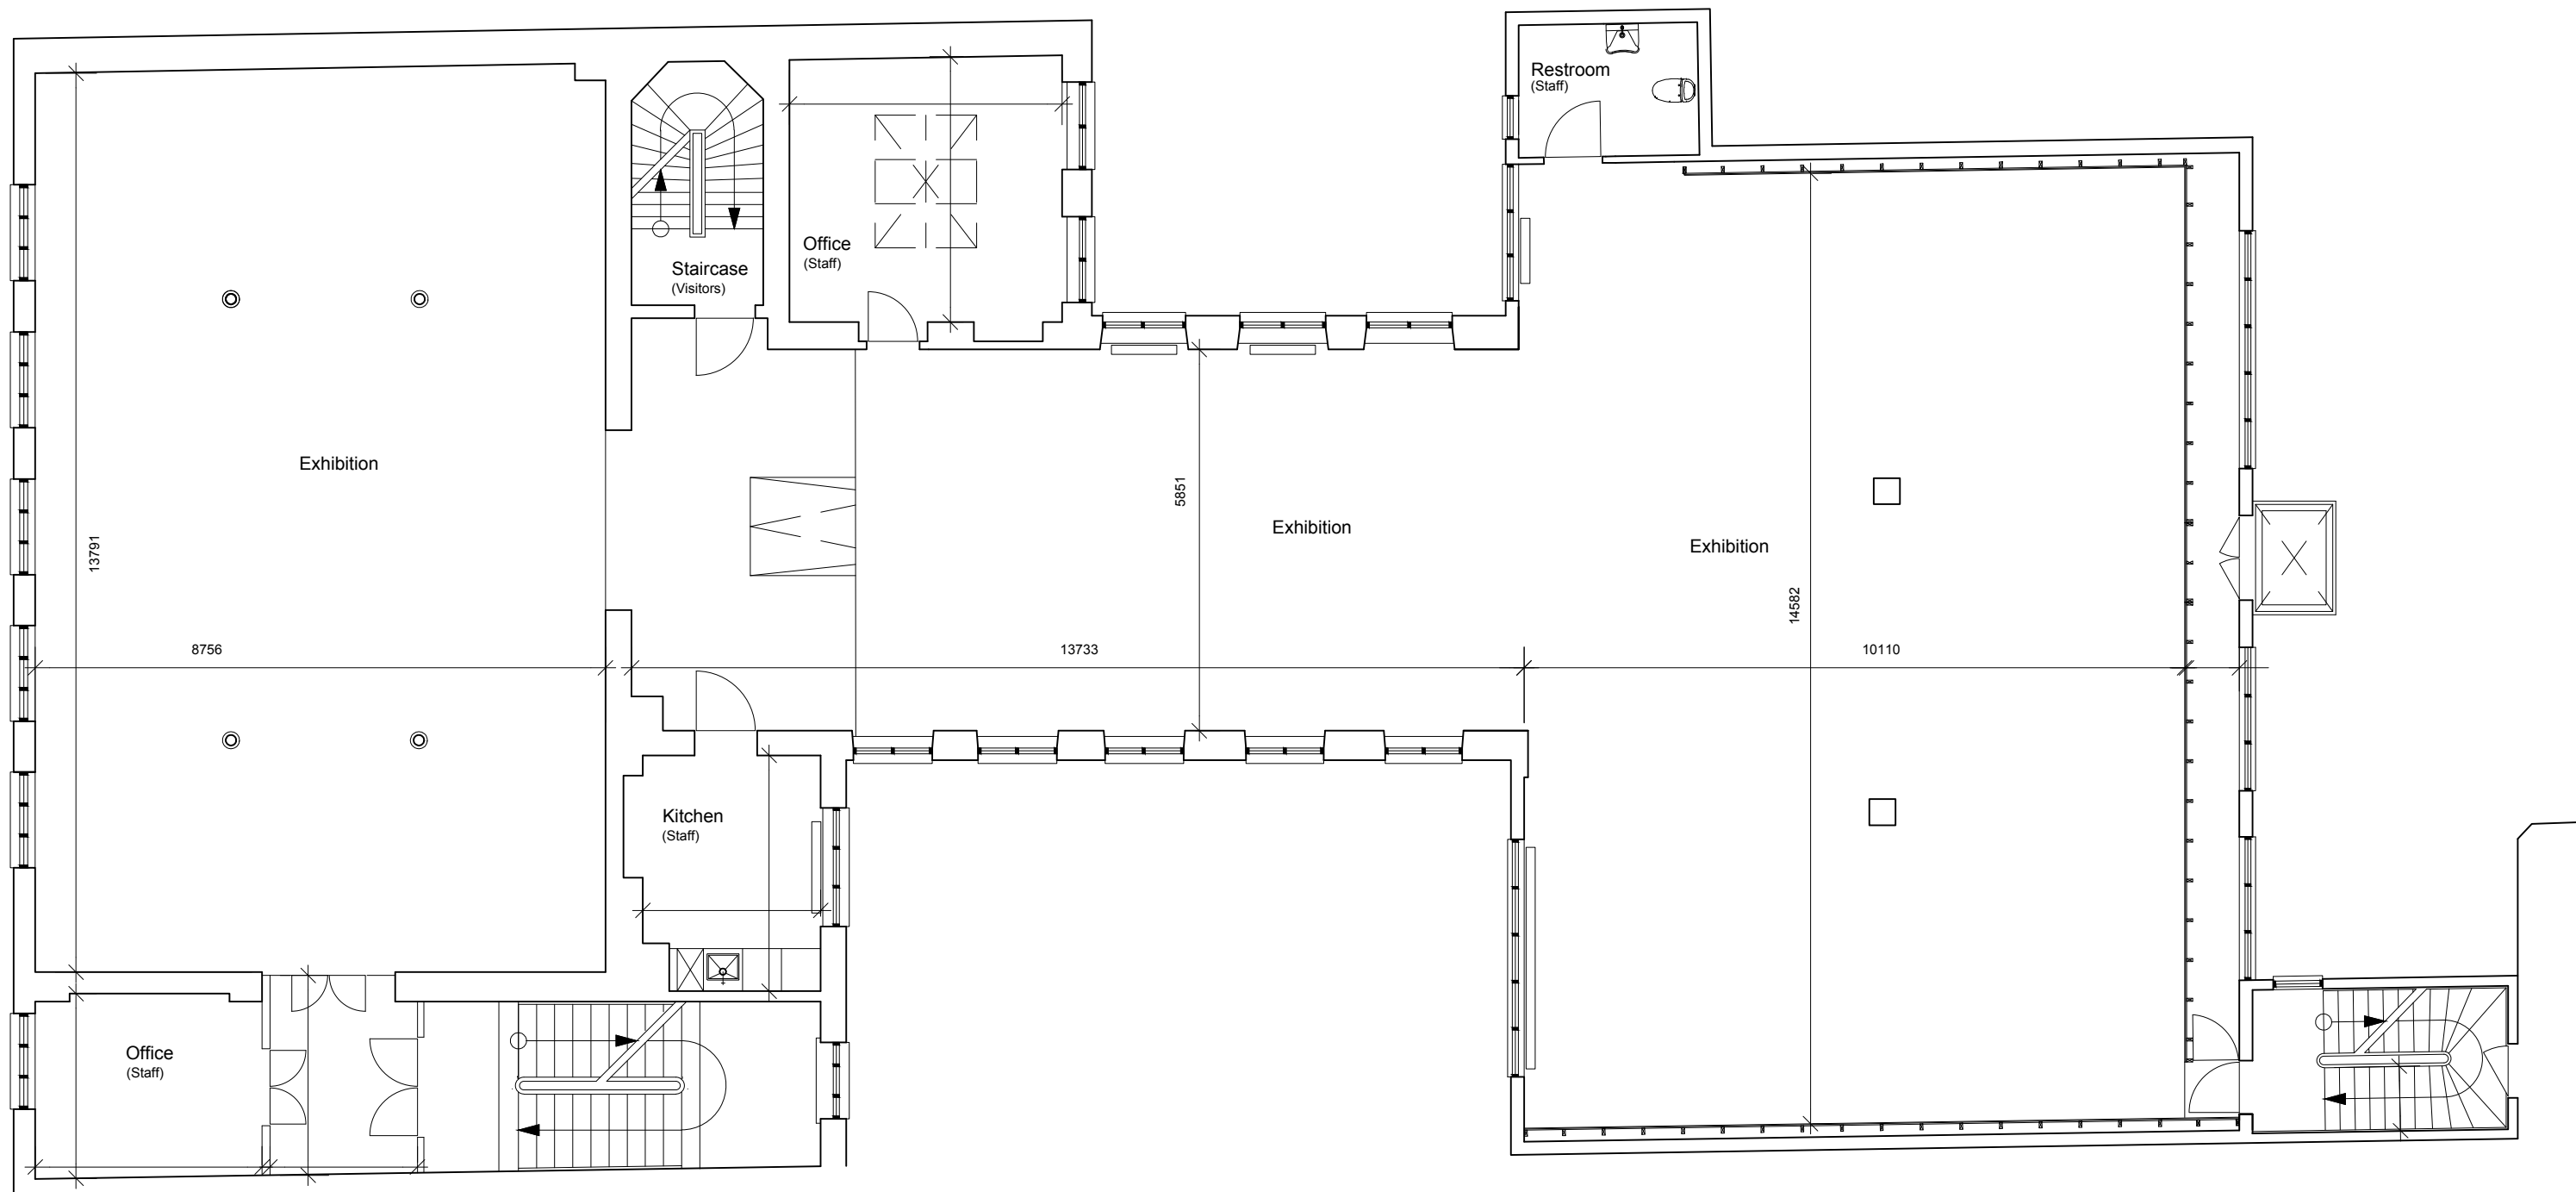

1st floor

OVERGADEN



Ratio 1:100

OVERGADEN